

MATCH TO SHEET NO. 98

MATCH TO SHEET NO. 99

REVOC. TRUST  
SHOREY, STEVEN F.  
SHOREY, JUDITH A.

5  
SCH  
PROPERTIES, LLC

1 story  
concrete block  
"Interstate Tire Co."

4  
INTERSTATE  
TIRE  
COMPANY, INC.

TEMPORARY  
CONSTRUCTION  
EASEMENT

REMOVE  
CONC. SLAB

10-1  
CITY OF  
LEBANON


REMOVE  
CONC. PAD

MICROPOOL EXTENDED  
DETENTION POND  
(REFER TO SHT. NO. 12  
FOR POND GRADING DETAILS)

10  
STATE OF  
NEW HAMPSHIRE  
through  
DEPARTMENT OF  
TRANSPORTATION

STA 71+00  
APPROX. LIMIT OF  
ROADWAY CONSTRUCTION

N 18°-45'-44.0" W  
TRANSFER STATION DRIVEWAY  
CONSTRUCTION @ 70

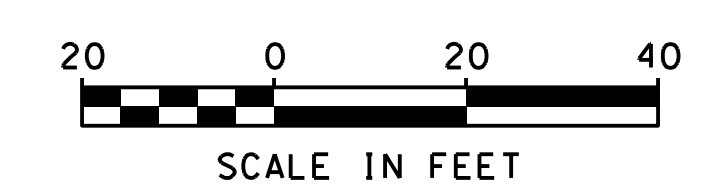

FAY SPOFFORD AND THORNDIKE, LLC

|                                                        |                            |                  |                     |
|--------------------------------------------------------|----------------------------|------------------|---------------------|
| STATE OF NEW HAMPSHIRE                                 |                            |                  |                     |
| DEPARTMENT OF TRANSPORTATION • BUREAU OF BRIDGE DESIGN |                            |                  |                     |
| <b>GENERAL PLAN</b>                                    |                            |                  |                     |
| DGN<br>GNP-4                                           | STATE PROJECT NO.<br>14957 | SHEET NO.<br>100 | TOTAL SHEETS<br>157 |

|                          |               |         |                         |       |
|--------------------------|---------------|---------|-------------------------|-------|
| SDR PROCESSED            | ARM           | DATE    | 08/11                   |       |
|                          | NEW DESIGN    | DEM     | DATE                    | 05/13 |
|                          | SHEET CHECKED | TAT     | DATE                    | 05/13 |
| AS BUILT DETAILS         |               |         |                         |       |
| REVISIONS AFTER PROPOSAL |               | STATION | DESCRIPTION             |       |
| 1                        |               | 75+00   | REVISED DRAINAGE LAYOUT |       |